


FILE NAME: P:\Proj\30\130003.01 Aris T. Allen Boulevard, LLC Mixed Residential.dwg PLOT TIME: Mon, 02 Jun 2014 - 4:42pm LAST SAVE: Mon, 02 Jun 2014 - 4:41pm BY: Tcmwley

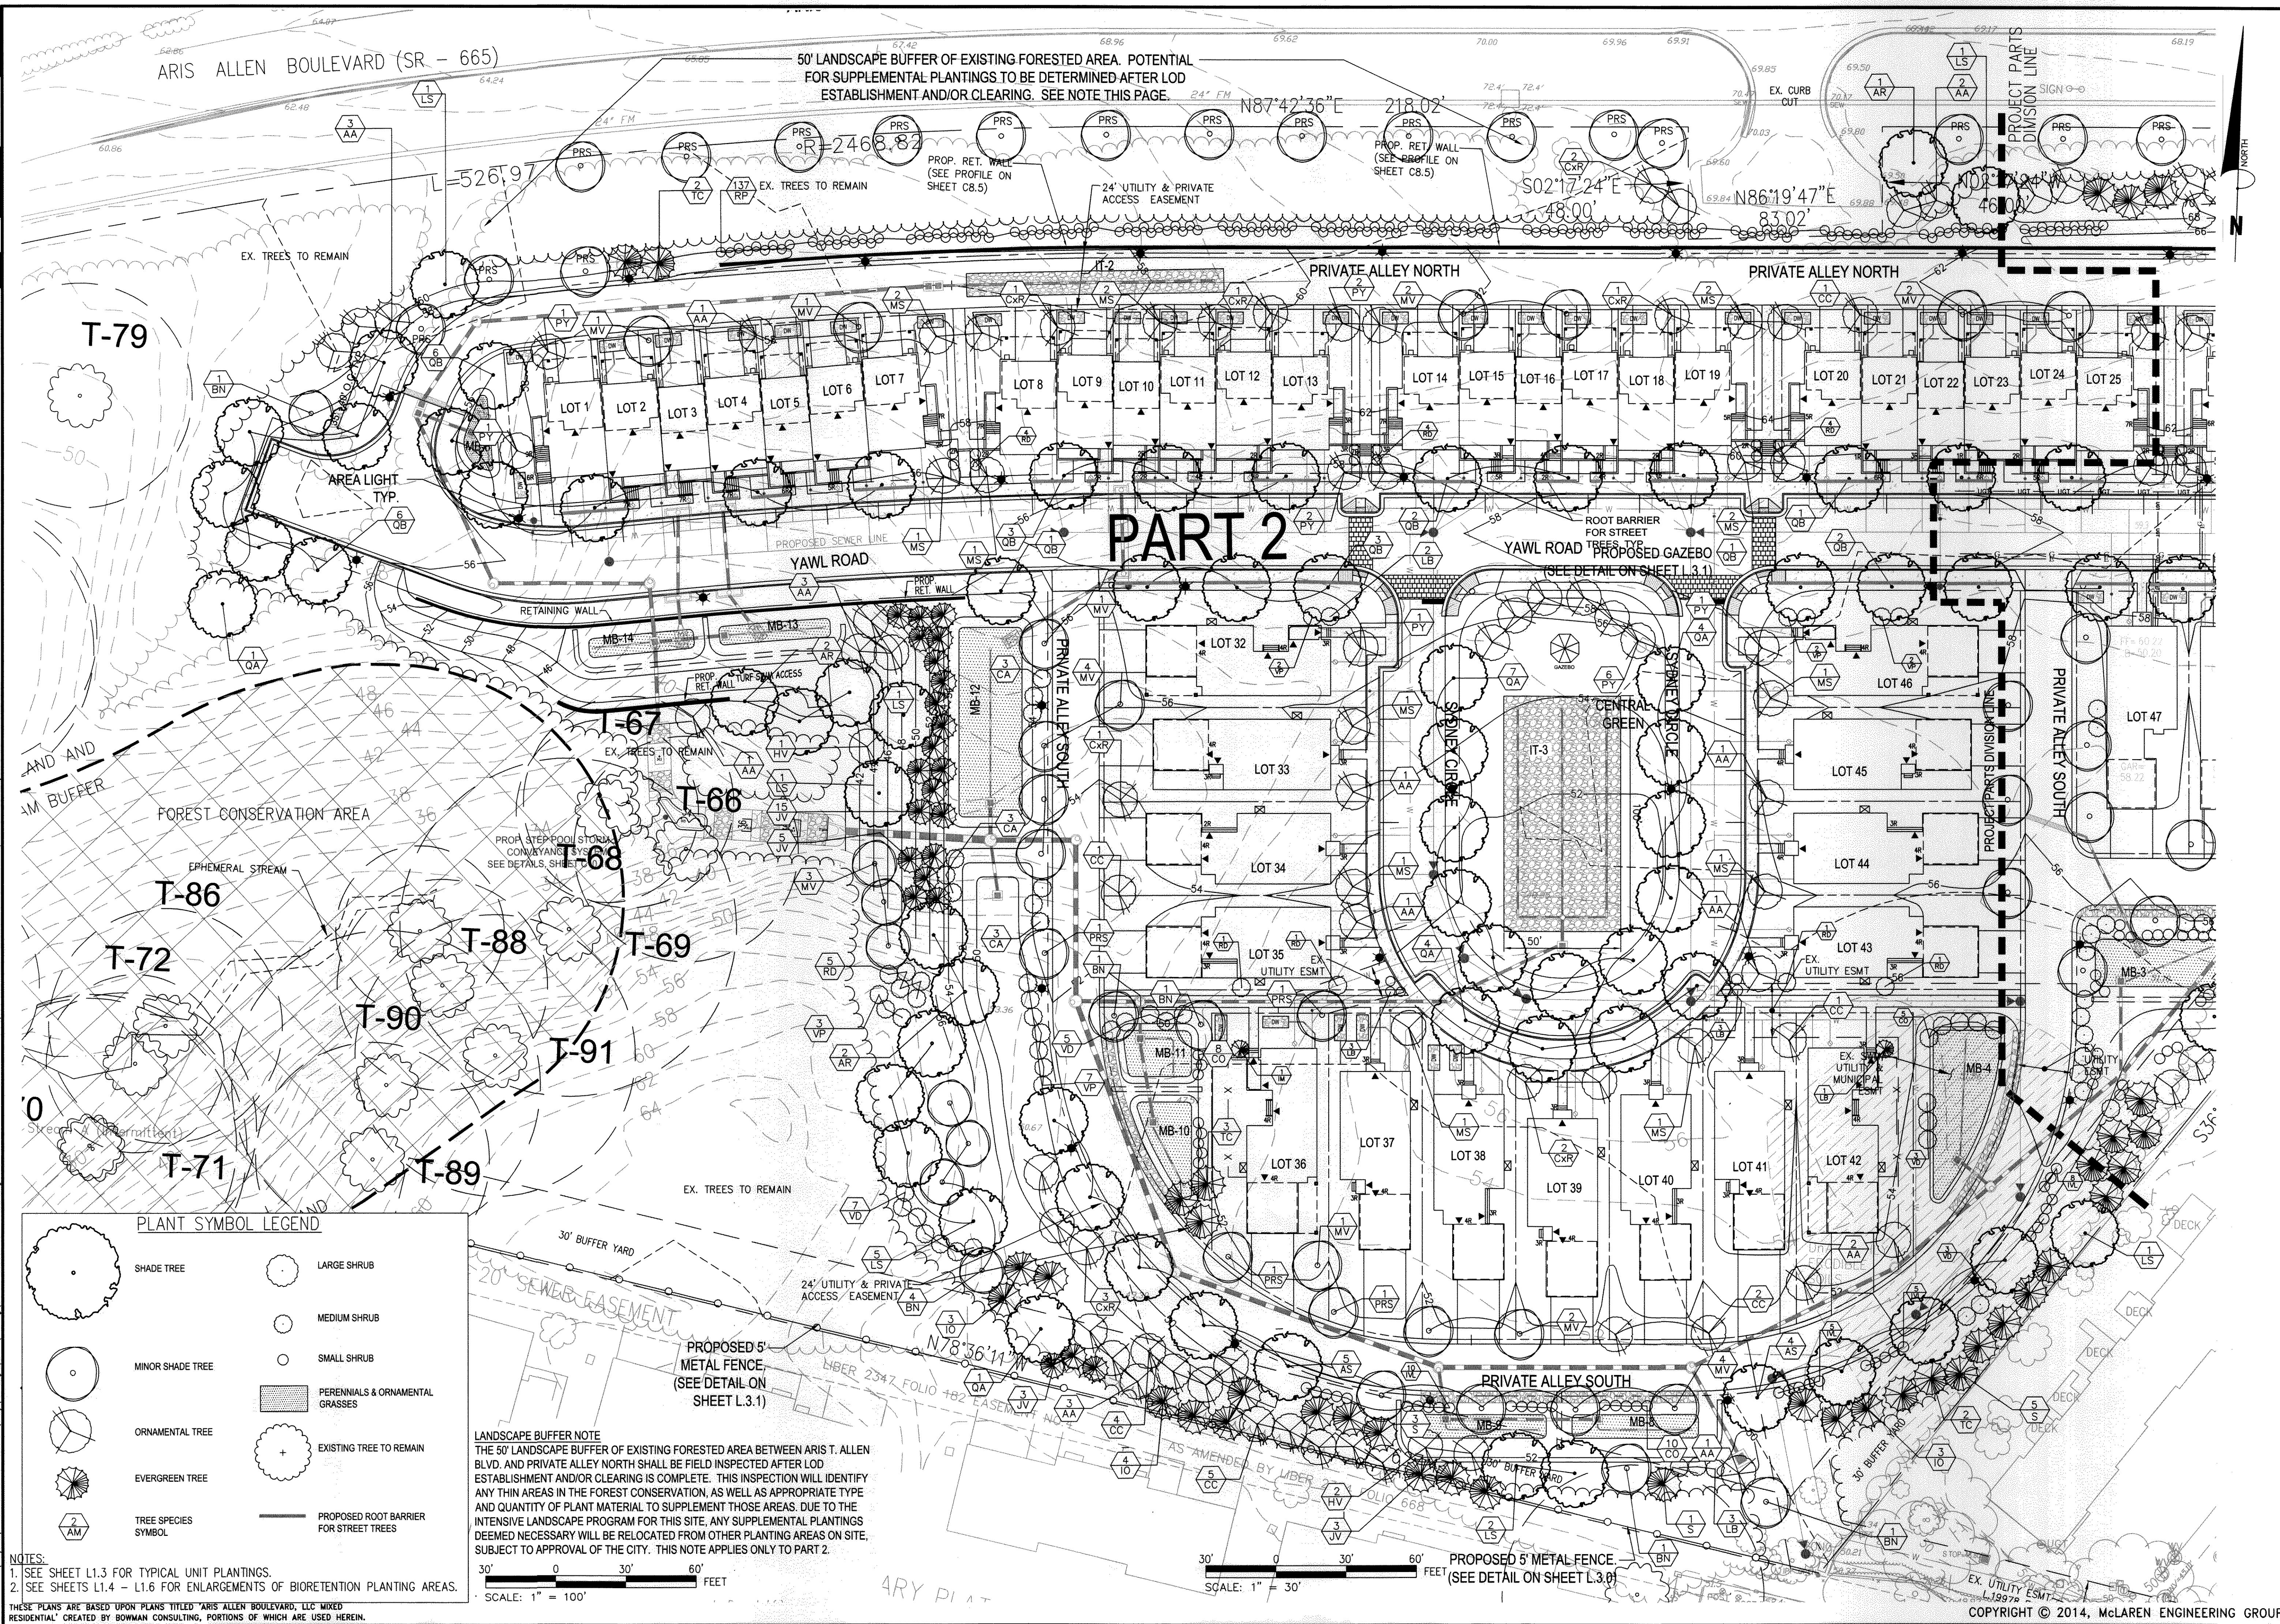

PROJECT NO. 130003.01
SCALE AS SHOWN
DATE 5/30/2014
DRAWN BY JDS/CLW
CHECKED BY PVM/TJC
DRAWING NO. L1.1
45 OF 66 SHEETS

McLaren
ENGINEERING GROUP
applied ingenuity
601 East Pratt Street, Suite 302 Baltimore, Maryland 21202
T: (410) 243-8787 F: (410) 243-4656 www.mclaren.com

PROJECT
ARIS T. ALLEN BOULEVARD
RESIDENTIAL PLANNED DEVELOPMENT
PART 1 - LOTS 26 - 31, 47 & 48
6TH ELECTION DISTRICT
CITY OF ANNAPOLIS, MARYLAND
TAX MAP/GRID 51E8

GRADING PERMIT NO.: GRD 14-0006
LANDSCAPE PLAN